


PIANTA PIANO TERRA

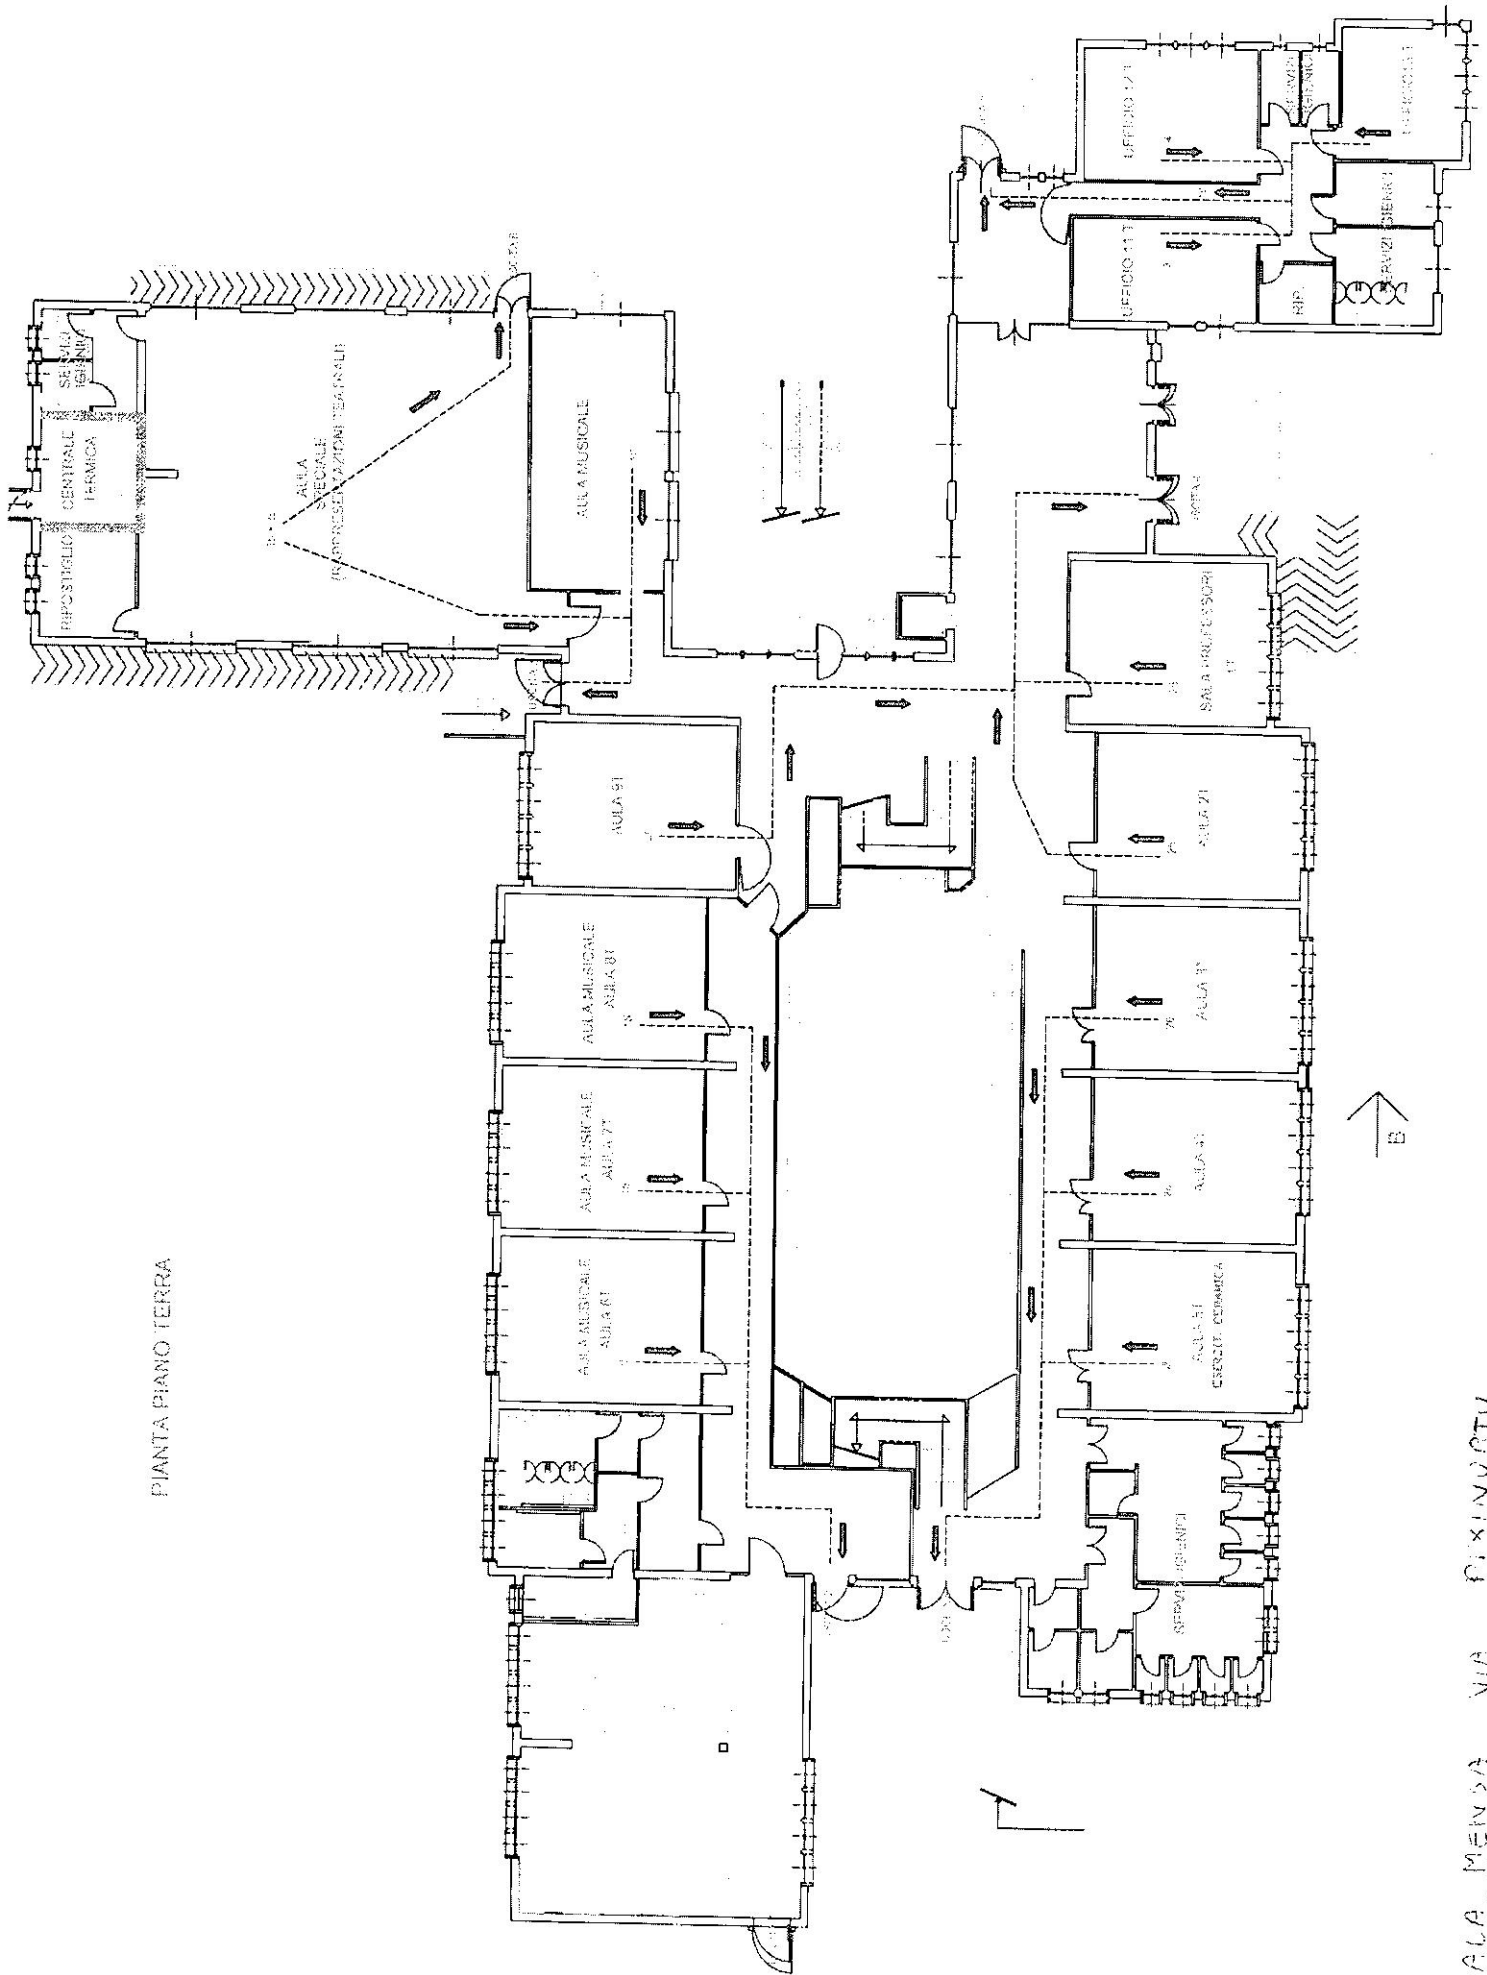

SALA MENSA VIA D'XINUORTU